


Simple

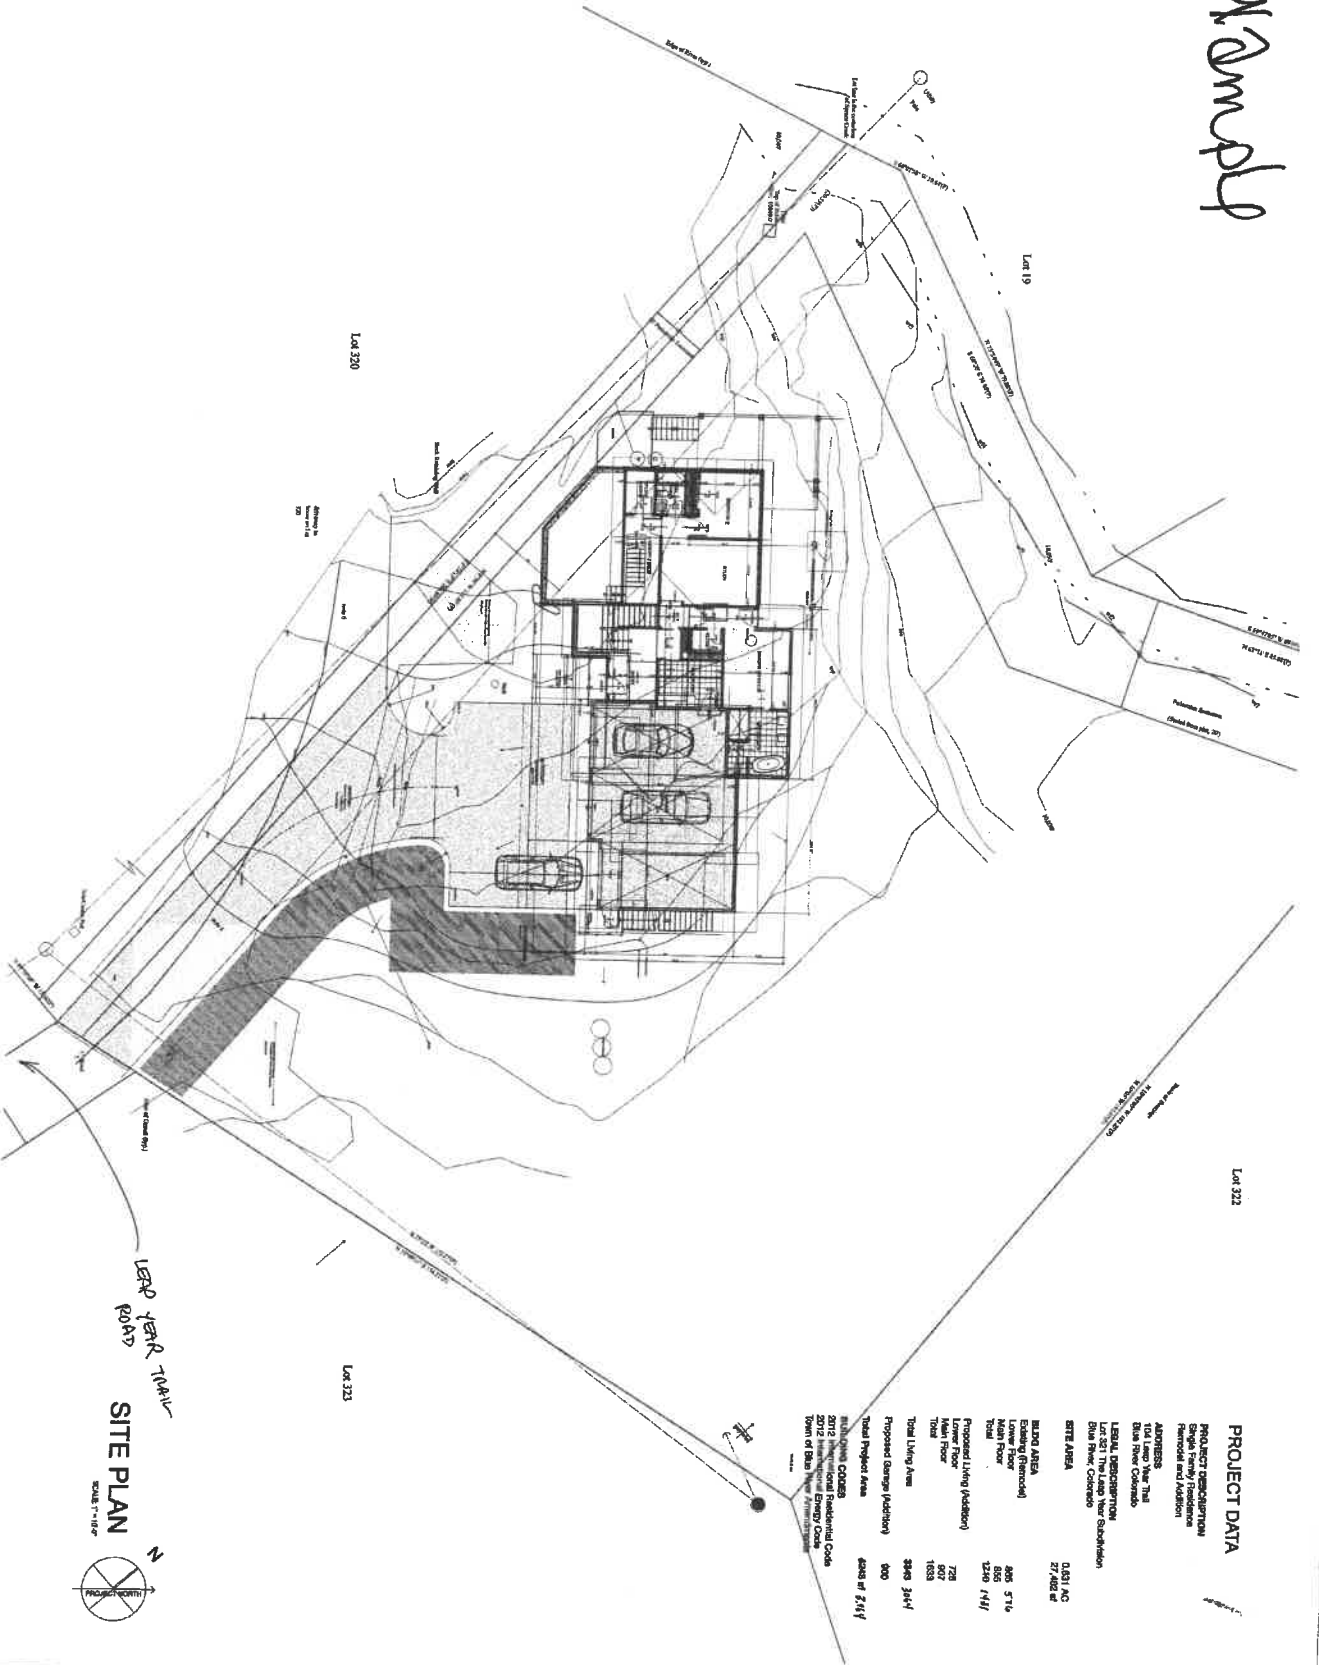

PROJECT DATA

PROJECT DESCRIPTION






MICHAEL SHULT
ARCHITECT




Example

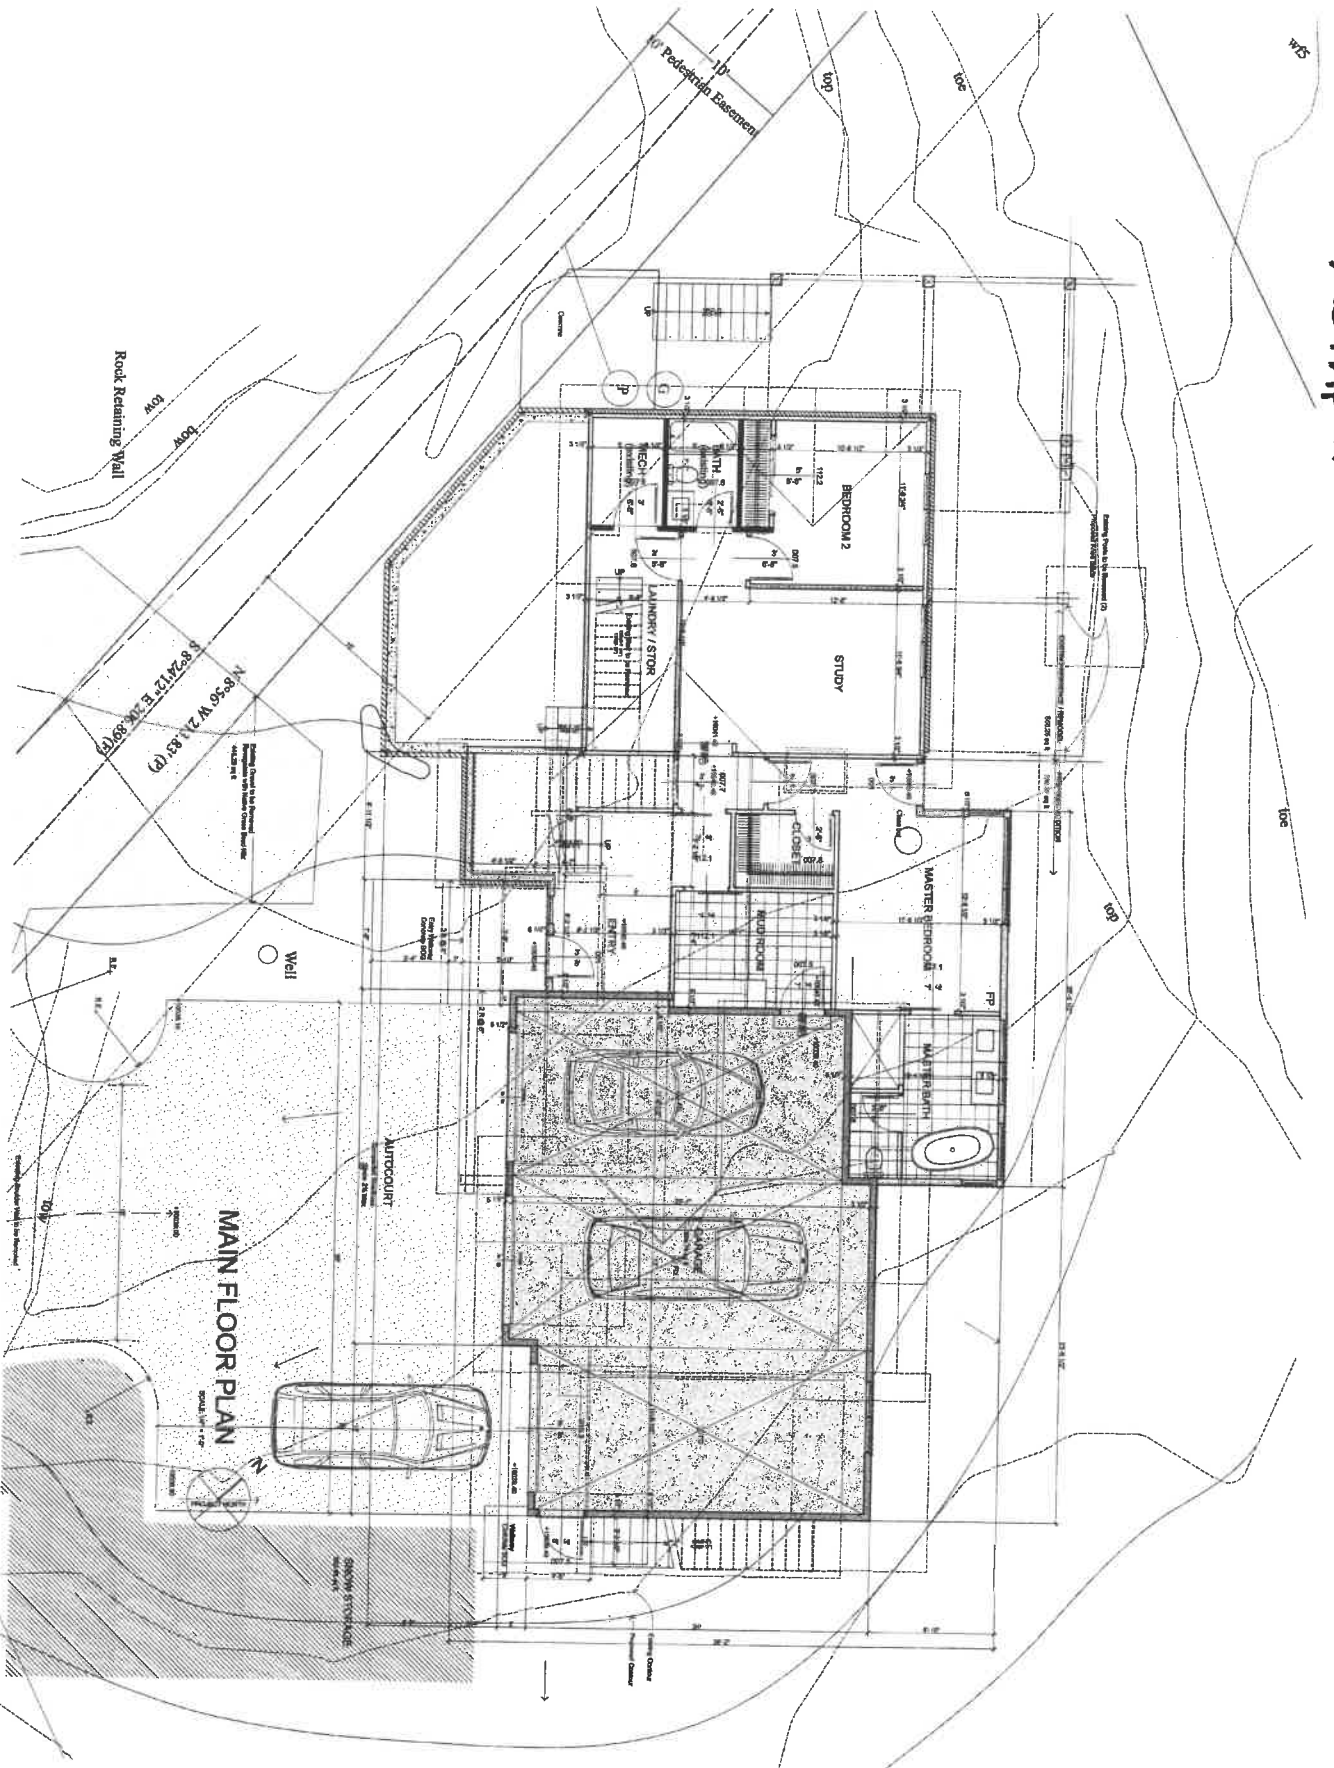

MOHLSHULT
ARCHITECT




A2.1

MICHAEL SHULT
ARCHITECT

April 24, 2020



A2.2

MICHAEL SHULT
ARCHITECT

APRIL 24, 2023

 $A^{\pm}$


[illegible]

SOUTH ELEVATION
SCALE: 1/4" = 1'-0"

Architectural drawing of a building elevation. The drawing is oriented vertically on the page. It shows a stone wall on the left, a wooden structure with a gabled roof in the center, and a small window on the right. The drawing is oriented vertically on the page.


WEST ELEVATION

A3.1


ADDITIONAL INFORMATION

104 Leap Year Trail
Lot 521 The Leap Year Subdivision Blue River Estates Inc
Town of Blue River, Colorado

Example

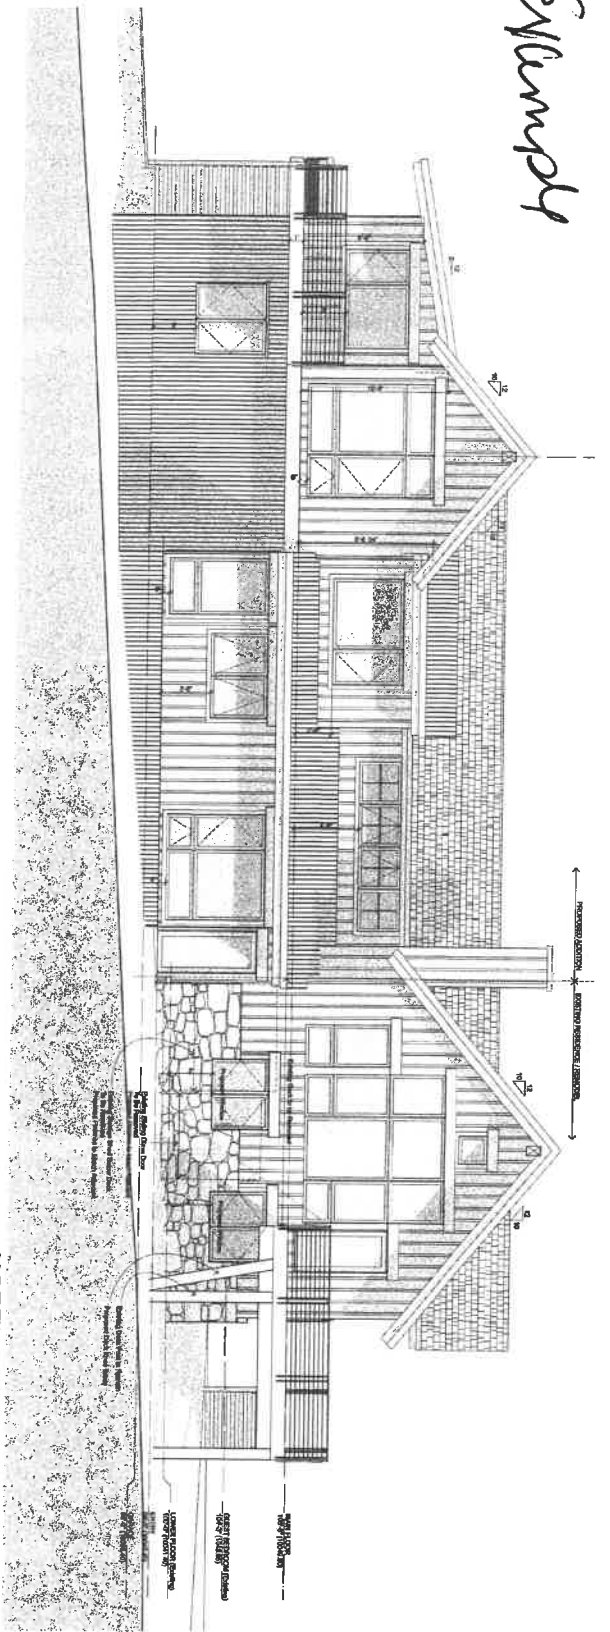

NORTH ELEVATION
SCALE: 1/4" = 1'-0"

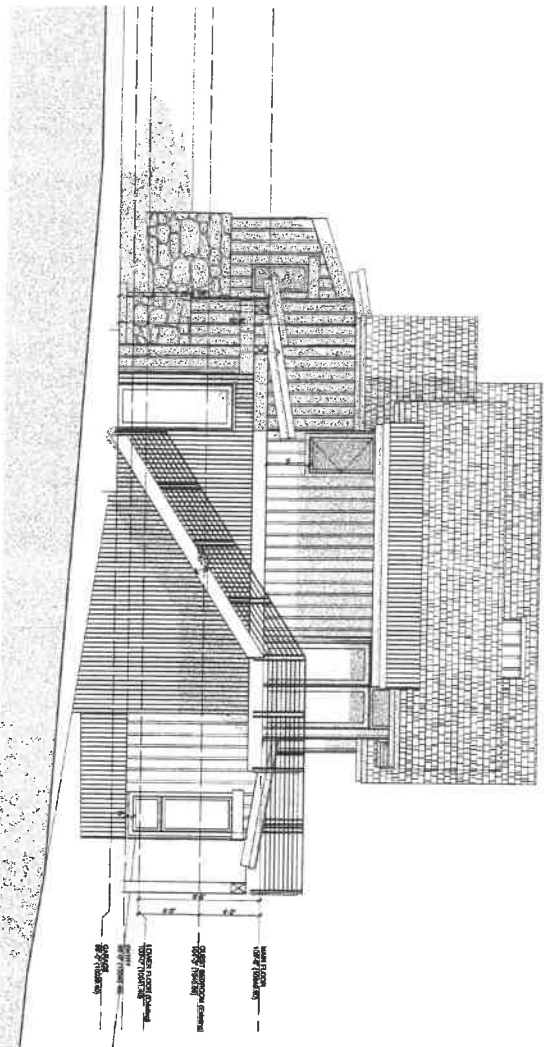

EAST ELEVATION
SCALE: 1/4" = 1'-0"

MICHAEL SHULT
ARCHITECT





A3.2

Example



Example

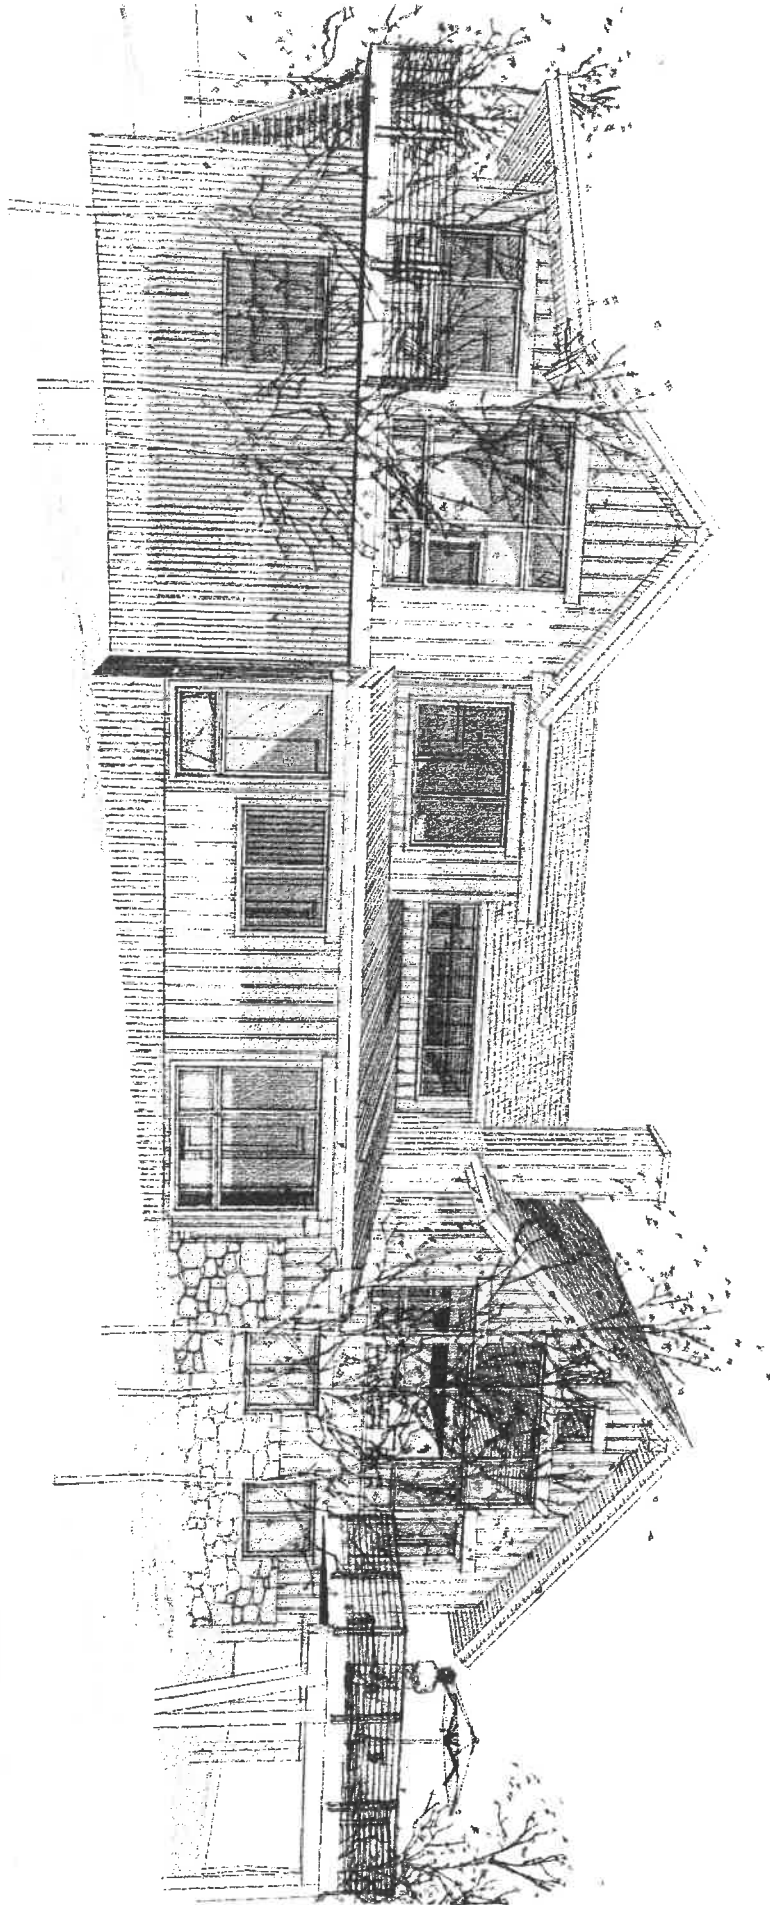

Example

